




SITE PLAN
1" = 10'

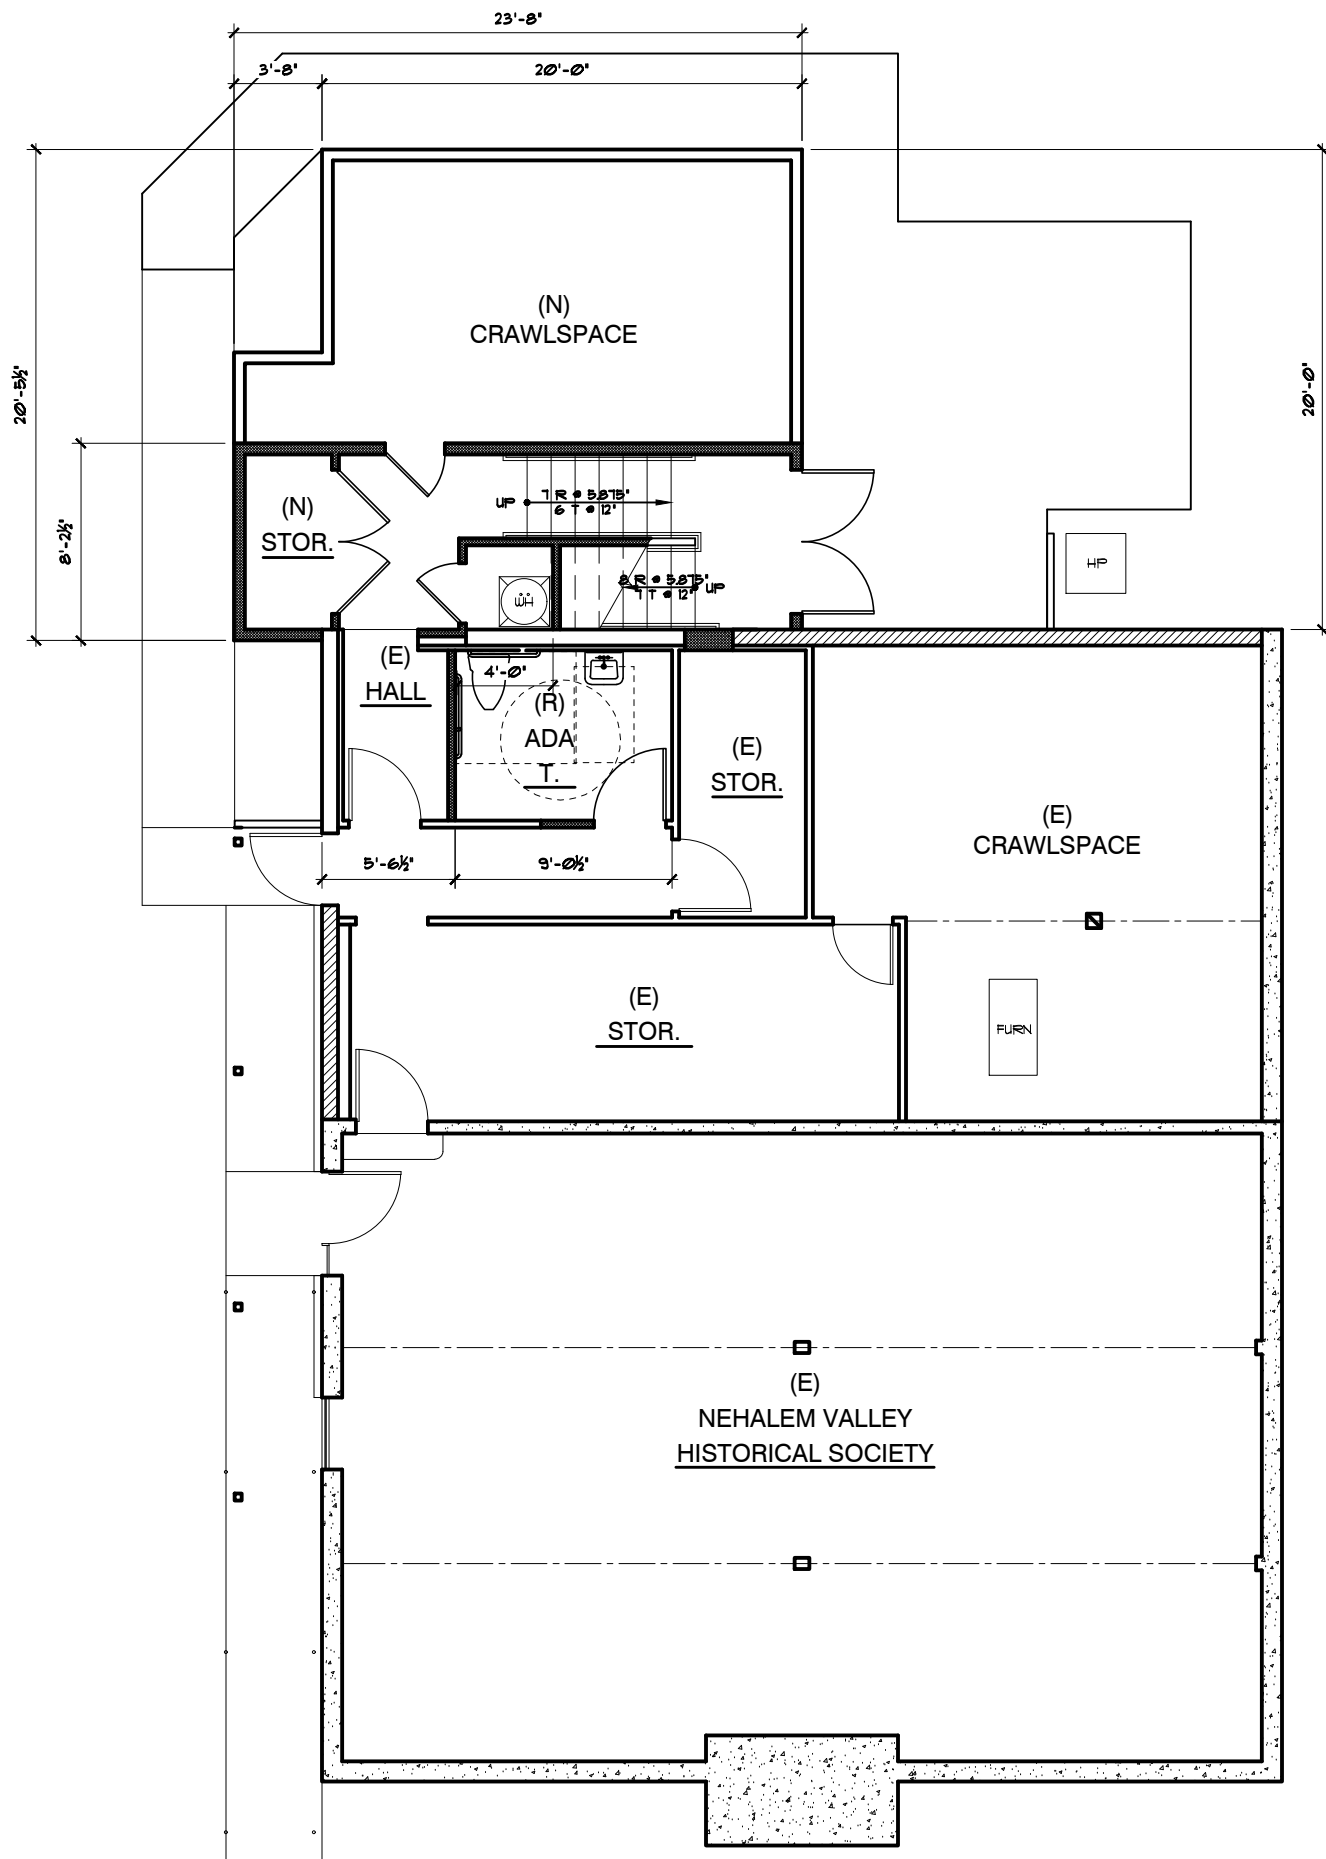

BASEMENT FLOOR PLAN
1/8" = 1'-0"

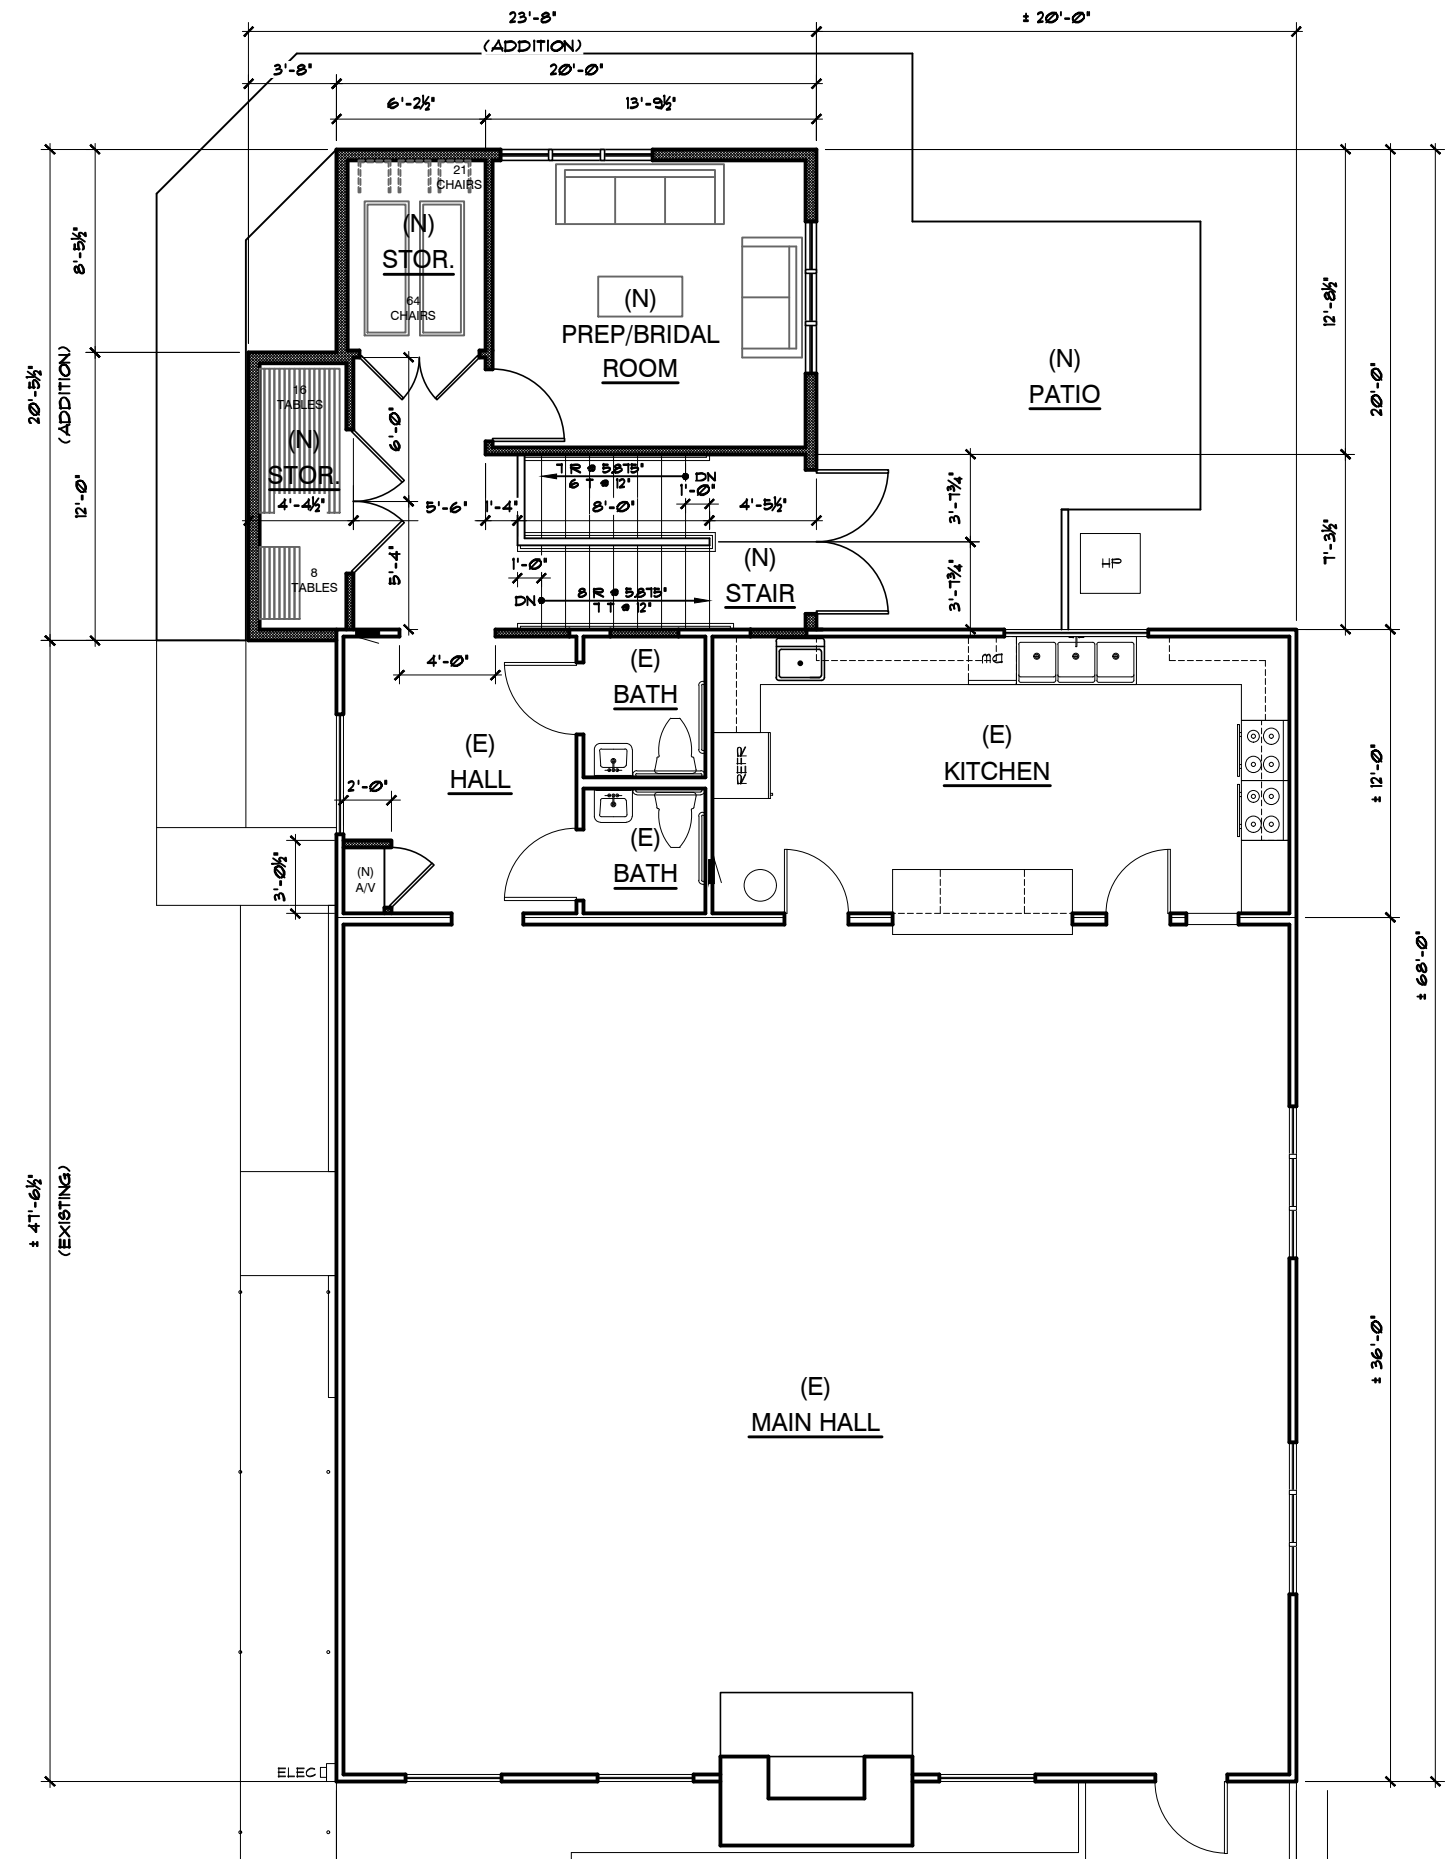

MAIN LEVEL FLOOR PLAN
1/8" = 1'-0"

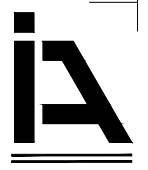


ISELIN
ARCHITECTS, P.C.
1307 7th Street
503-656-1942
www.iselinarchitects.com


Historic Pine Grove Community House Addition
225 Laneda Avenue Manzanita, OR 97130



WEST ELEVATION

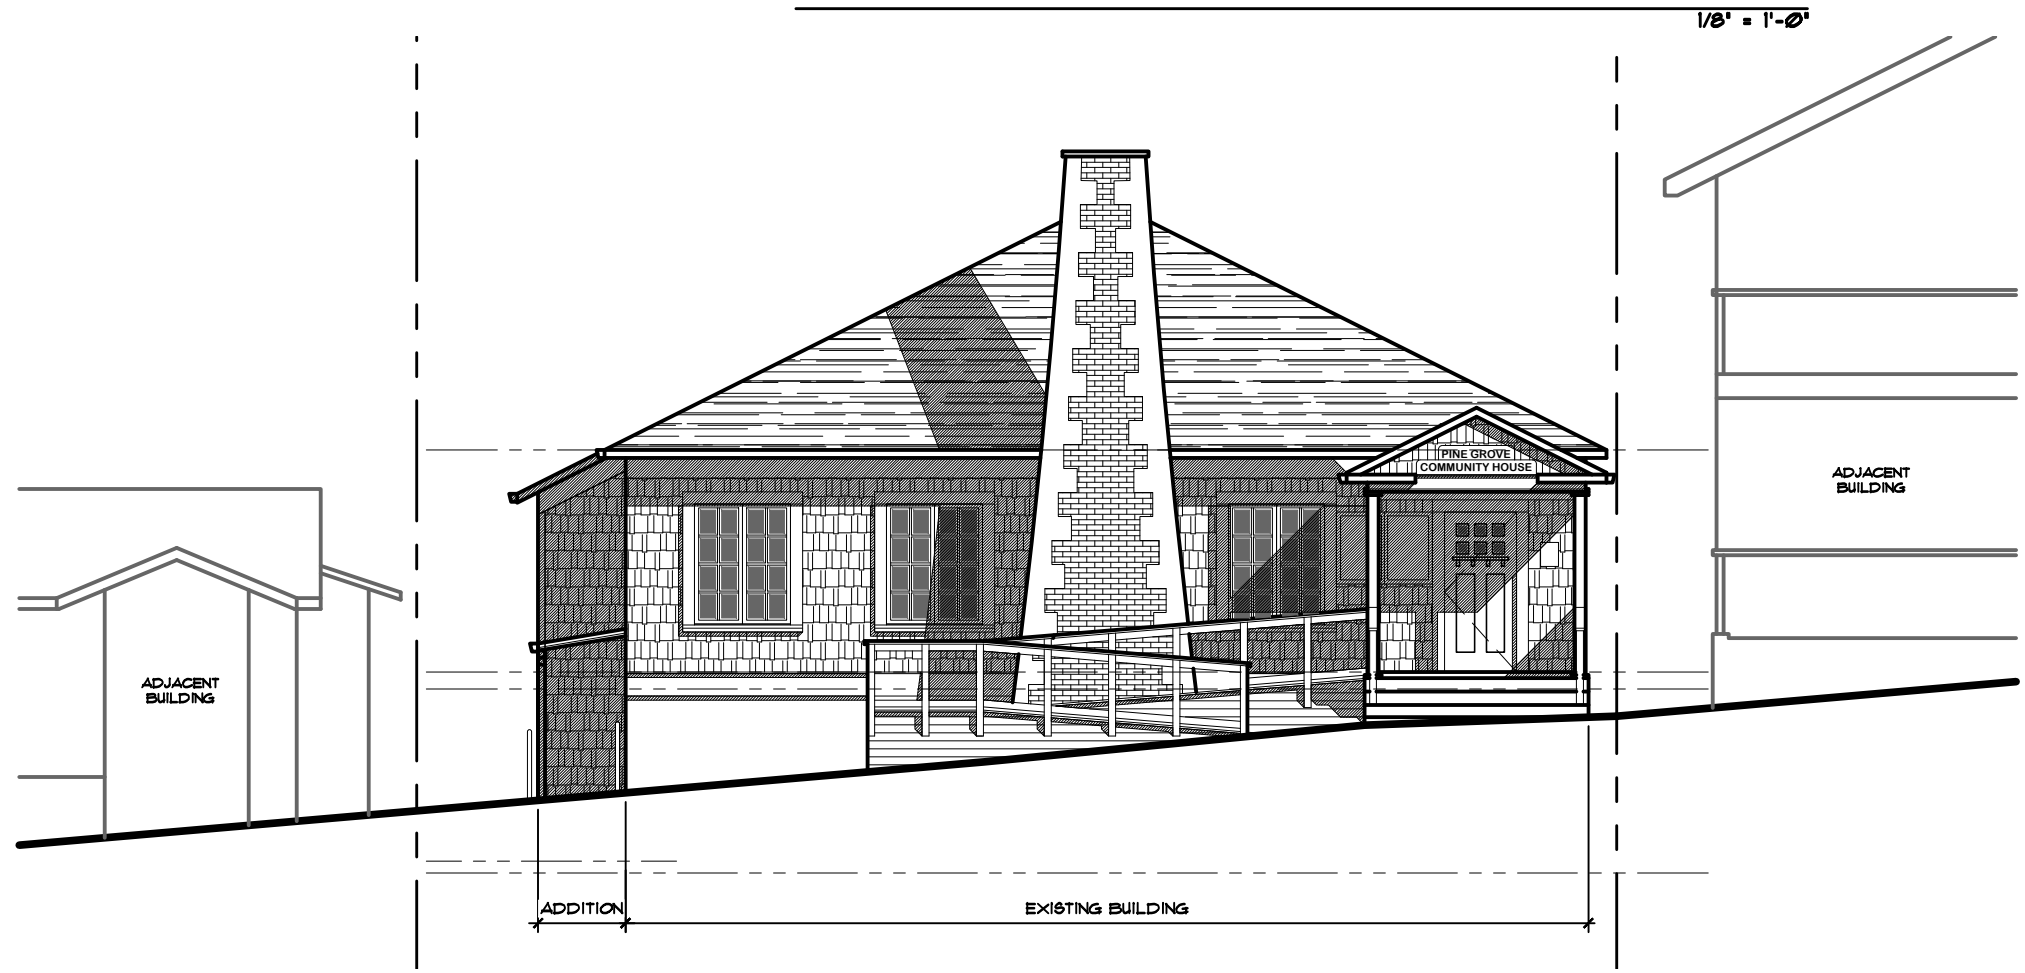

FRONT (SOUTH) ELEVATION

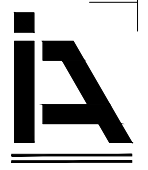


ISELIN
 ARCHITECTS, P.C.
 1307 7th Street Oregon City, OR 97045
 503-656-1942
 www.iselinarchitects.com

Historic
Pine Grove Community House Addition
 225 Laneda Avenue Manzanita, OR 97130

20-07


9-4-2020

A3

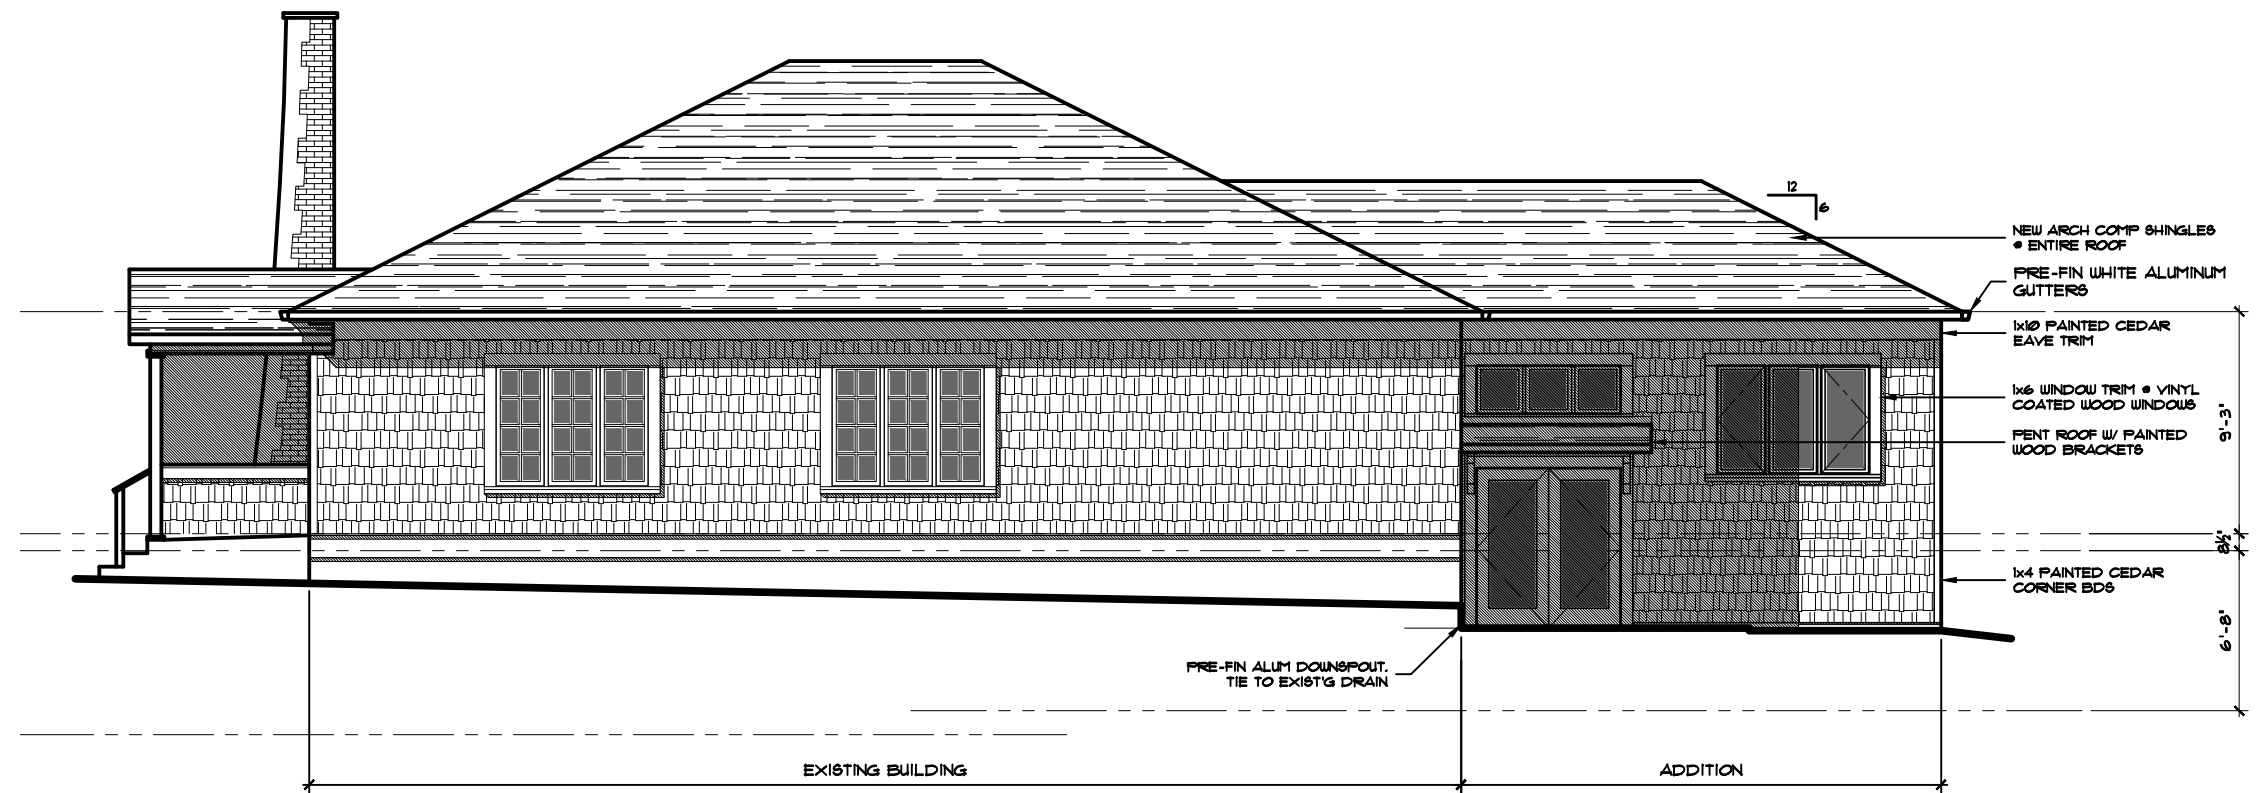

EAST ELEVATION

1/8" = 1'-0"

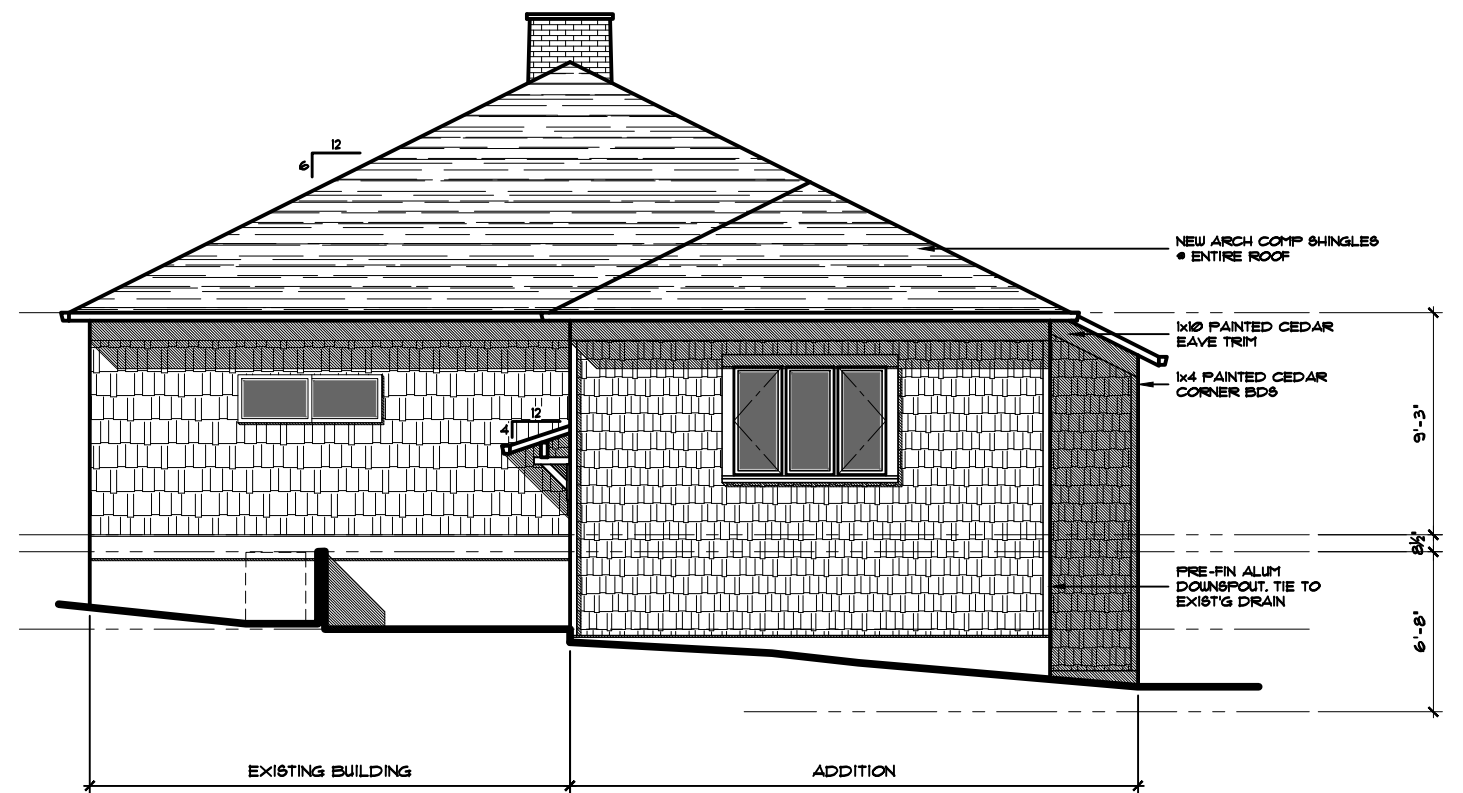

REAR (NORTH) ELEVATION

1/8" = 1'-0"



ISELIN
 ARCHITECTS, P.C.
 1307 7th Street Oregon City, OR 97045
 503-656-1942
 www.iselinarchitects.com

Historic
Pine Grove Community House Addition
 225 Laneda Avenue Manzanita, OR 97130

20-07

9-4-2020

A4